


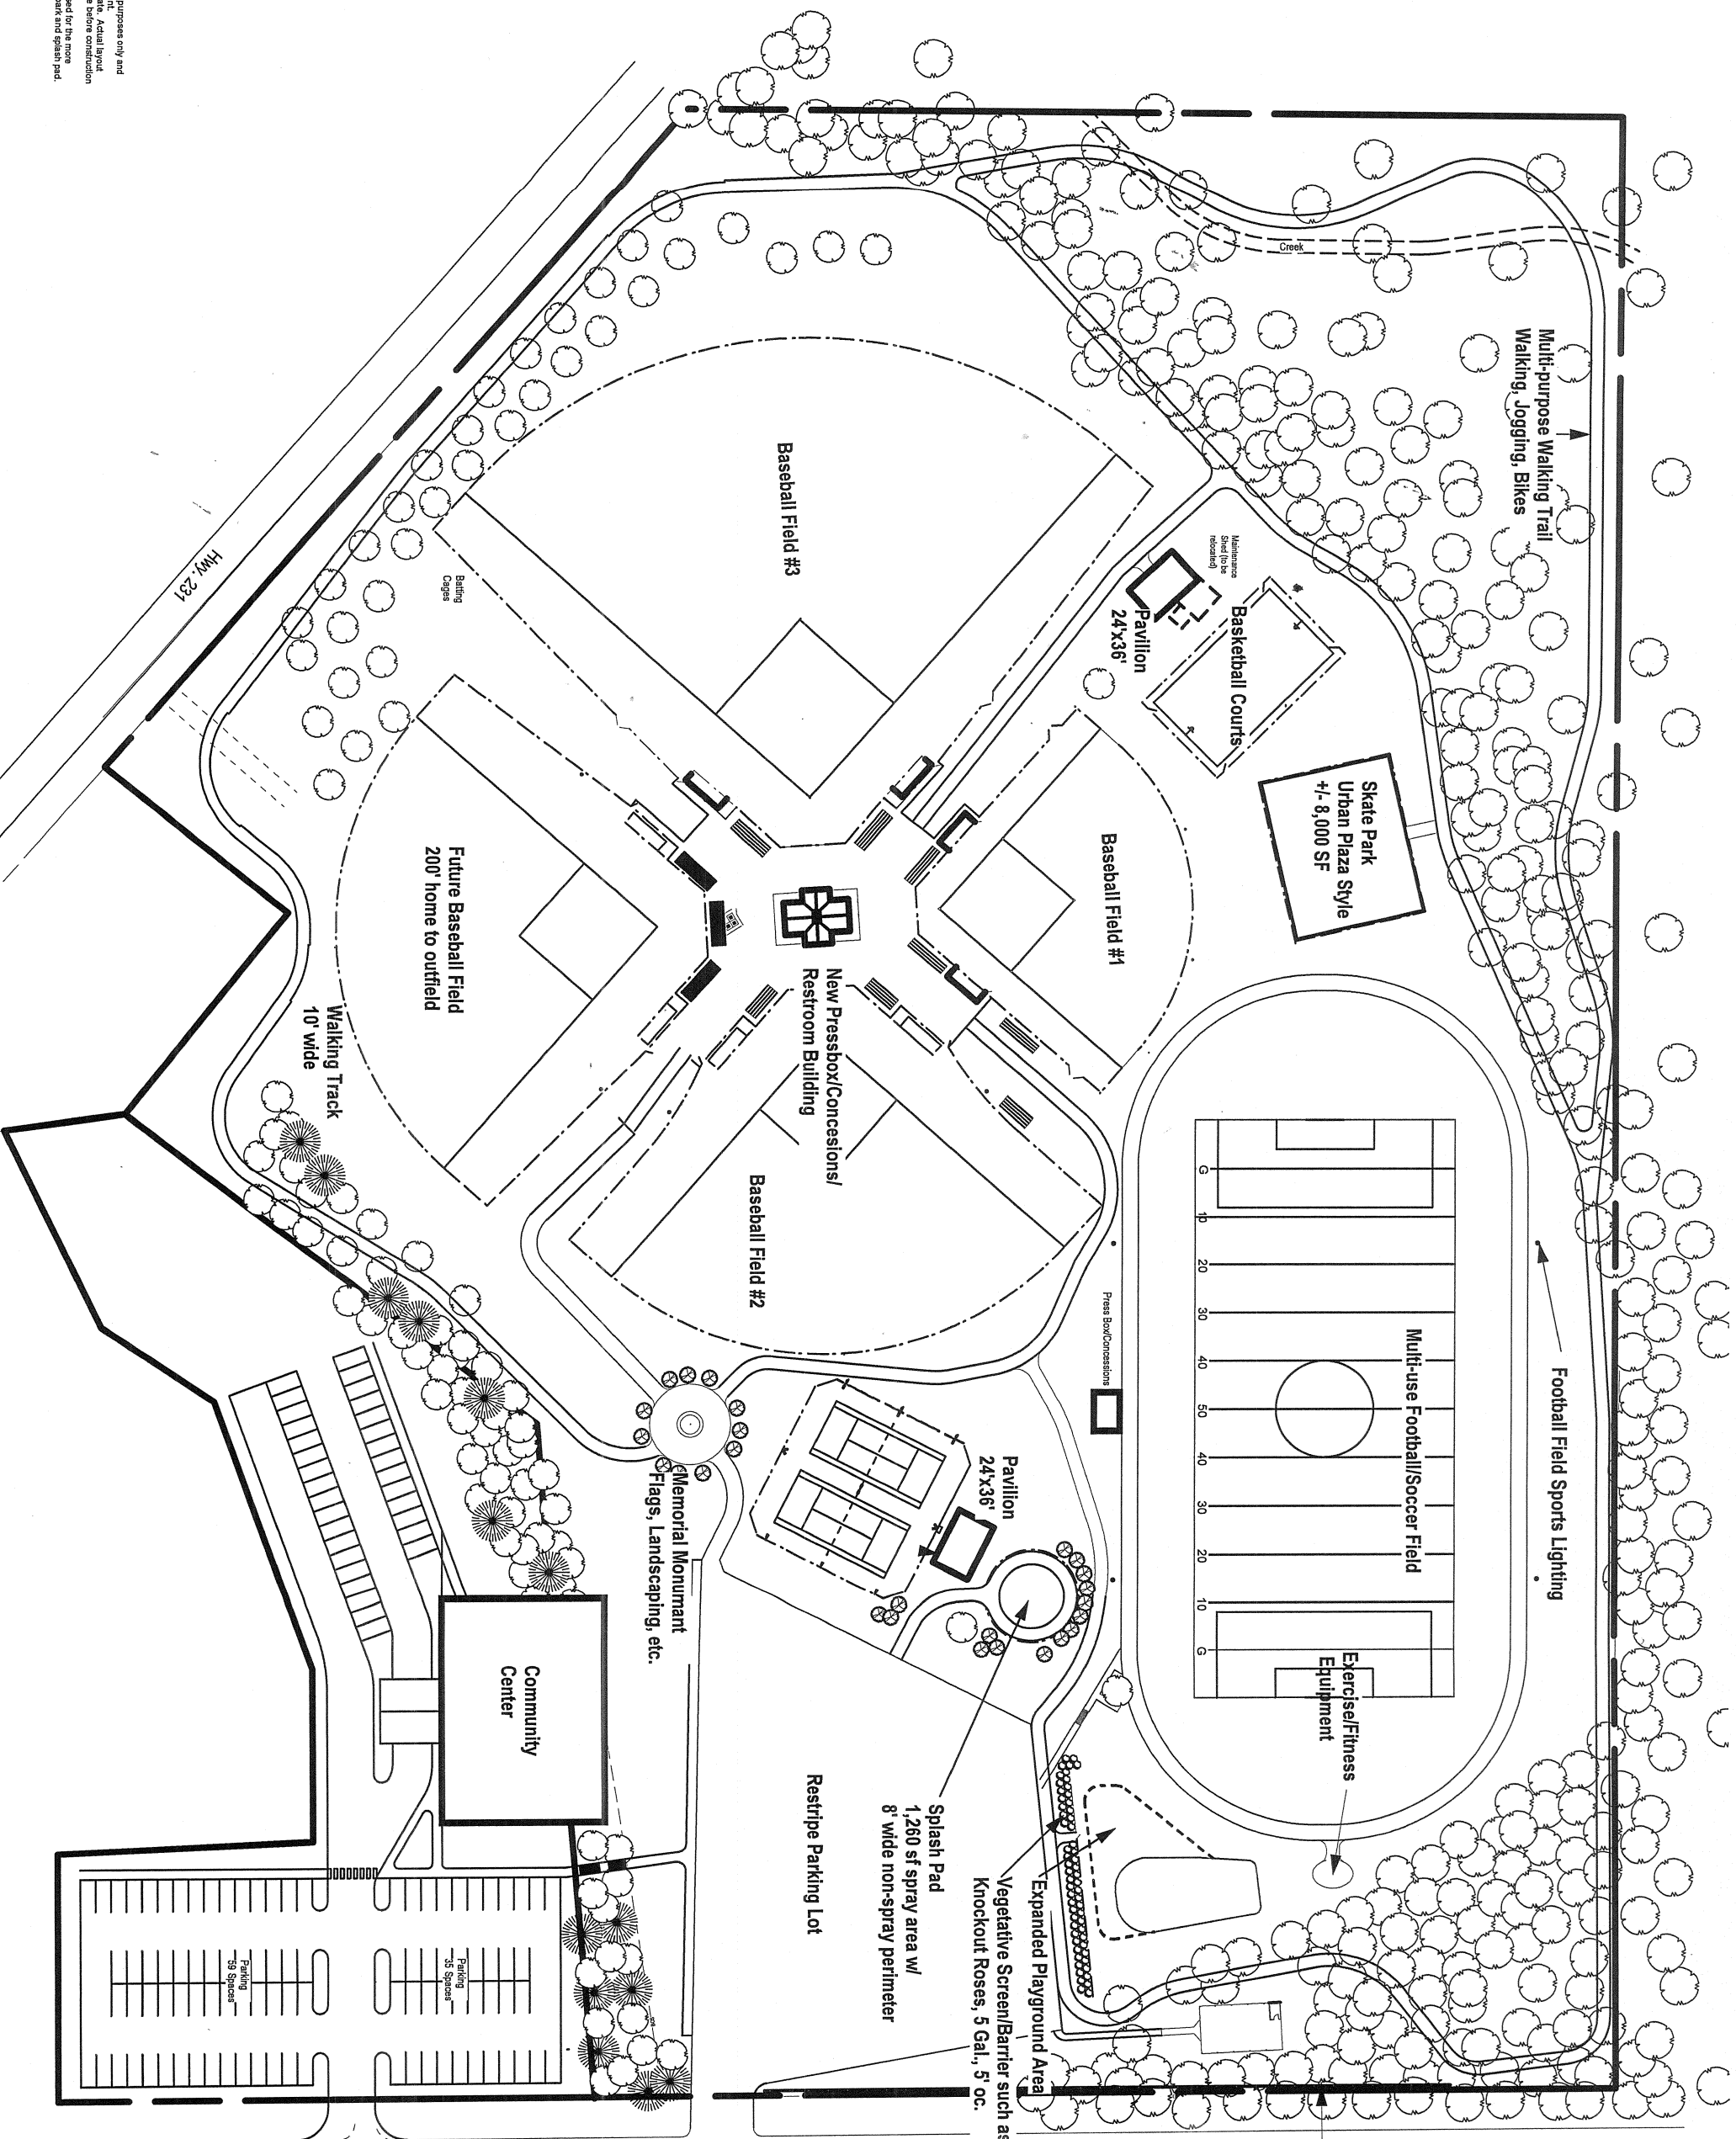

Scale: 1"=40'



Note:
 This plan is intended for preliminary planning purposes only and should not be used as a construction document. Actual layout of proposed features should be verified on site before construction begins. A professional design consultant should be used for the more detailed park elements such as the skate park and splash pad.

Vincent City Park
 Master Development Plan
 Date: 10-9-2012